
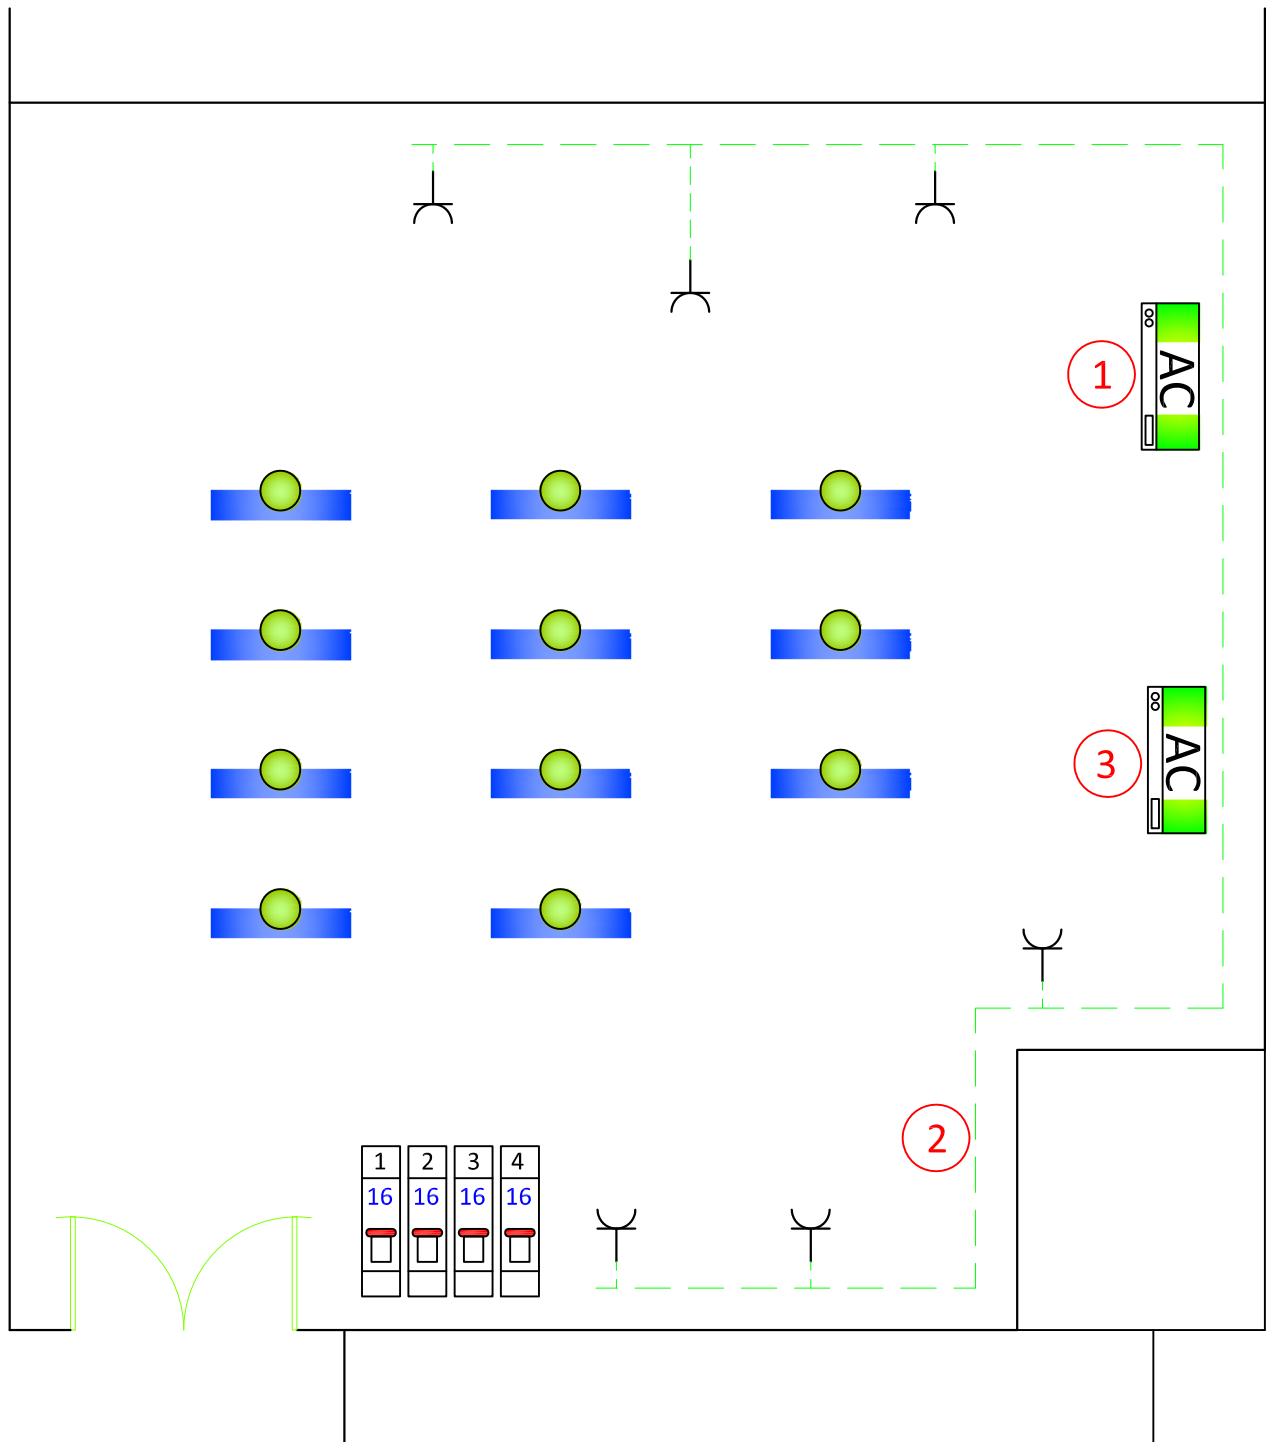


KETERANGAN :

1. MCB AC UTARA
2. MCB STOP KONTAK
3. MCB AC SELATAN
4. MCB

 = STOP KONTAK

 = LAMPU

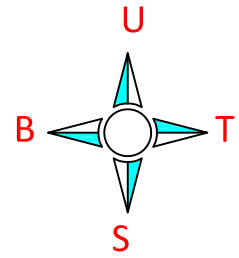

Drawn By :
1. AGUS RUBIYANTO,ST.
2. FAUZI,ST.

Date
12/12/18

Approved By :
1. JUWARI,S.T.,M.Eng.,Ph.D.
2. SETIYO GUNAWAN,S.T.,Ph.D.

Date
File Name :
Instalasi Listrik
Gedung N.dwg

GEDUNG 0
DEPARTEMEN TEKNIK KIMIA

LAYOUT RUANG 106

INSTITUT TEKNOLOGI SEPULUH NOPEMBER
Floor 1st
Revision 0
Page 36