
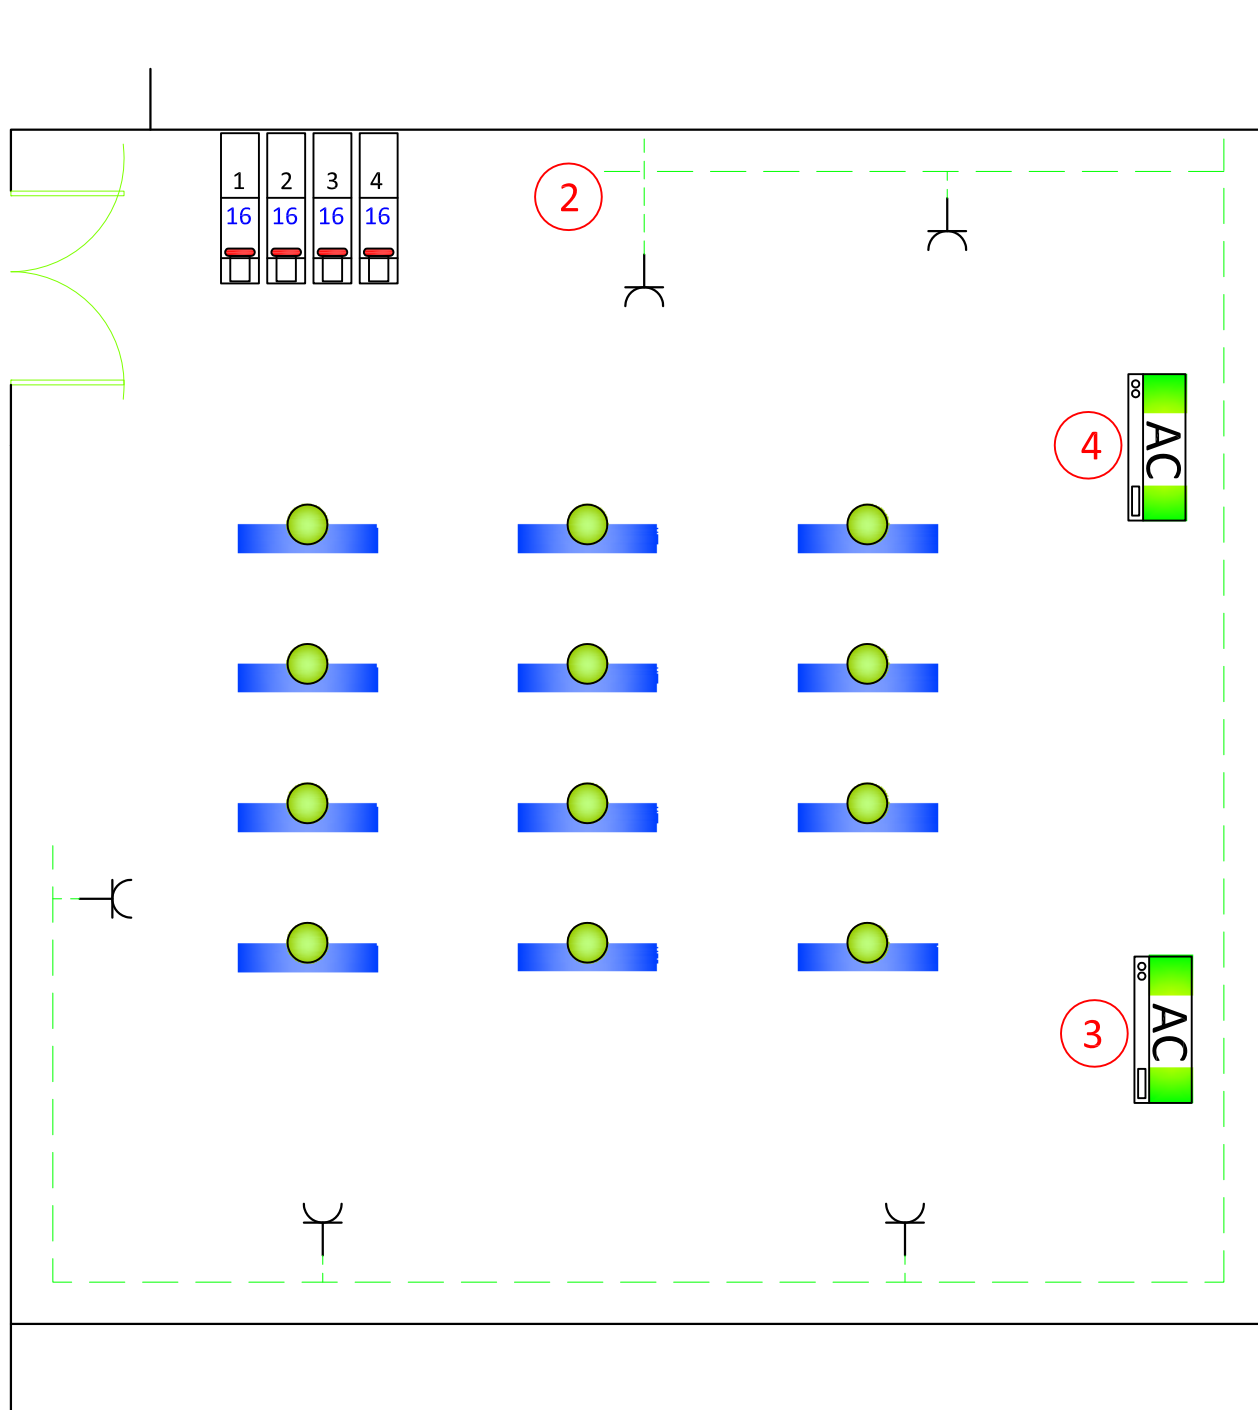


KETERANGAN :

- 1. MCB LAMPU
- 2. MCB STOP KONTAK
- 3. MCB AC SELATAN
- 4. MCB AC UTARA

 = STOP KONTAK

 = LAMPU

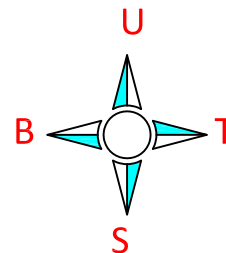

Drawn By : 1. AGUS RUBIYANTO,ST. 2. FAUZI,ST.	Date 12/12/18	Approved By : 1. JUWARI,S.T.,M.Eng.,Ph.D. 2. SETIYO GUNAWAN,S.T.,Ph.D.	Date	File Name : Instalasi Listrik Gedung N.dwg
GEDUNG O		LAYOUT RUANG 107		
DEPARTEMEN TEKNIK KIMIA		INSTITUT TEKNOLOGI SEPULUH NOPEMBER	Floor 1st	Revision 0
				Page 37